



SCALE IN FEET




- LEGEND**
- ALL DEPTHS IN INCHES
ALL EXPOSURE RATES IN $\mu\text{R}/\text{h}$
- (A) ASSESSED AREA IDENTIFIER
- (B) AVERAGE DEPTH OF ASSESSED CONTAMINATION
- (12-15) AREA OF ASSESSED CONTAMINATION
- POST-REMEDIATION ACTION EXPOSURE-RATE RANGE
- BOUNDARY OF EXCAVATION
- (12) AVERAGE EXCAVATED DEPTH FOR THE DEPOSIT OF CONTAMINATION
- (V-1) VERIFICATION SOIL SAMPLE AREA IDENTIFIER AND EXCAVATION EXPOSURE-RATE RANGE
- (18-17) ASSESSED CONTAMINATION NOT FOUND AT TIME OF REMEDIAL ACTION


THIS DRAWING IS FOR THE SOLE USE OF THE U.S. DEPARTMENT OF ENERGY AND ITS CONTRACTORS. IT IS NOT A LAND SURVEY, PLAT, UTILITY LOCATION PLAT, OR OTHER IMPROVEMENT SURVEY PLAT AND IS NOT TO BE RELIED UPON FOR THE ESTABLISHMENT OF FENCE, BUILDING, OR OTHER FUTURE IMPROVEMENT LINES.


RADIOLOGICAL AS-BUILT FIGURE 35

EXTERIOR EXTENT OF CONTAMINATION

NO.	DATE	REVISIONS	BY	CR.	A.E.	APP.	NO.	DATE	REVISIONS	BY	CR.	A.E.	APP.
U.S. DEPARTMENT OF ENERGY GRAND JUNCTION PROJECTS OFFICE, COLORADO													
SOUTHERN PACIFIC RAILROAD HIGHWAY 340 TO 7TH STREET GRAND JUNCTION, COLORADO													
DESIGNED: _____ DATE: _____													
CHECKED: _____													
PRG. ENGR: _____													
SUBMITTED: _____													
APPROVAL: _____ DATE: _____													
DOE ID NO. CJ-44387-CC													
RUST GEOTECH INC. DWS. NO. 3-D44387-V35 SHT. 35 OF 10													

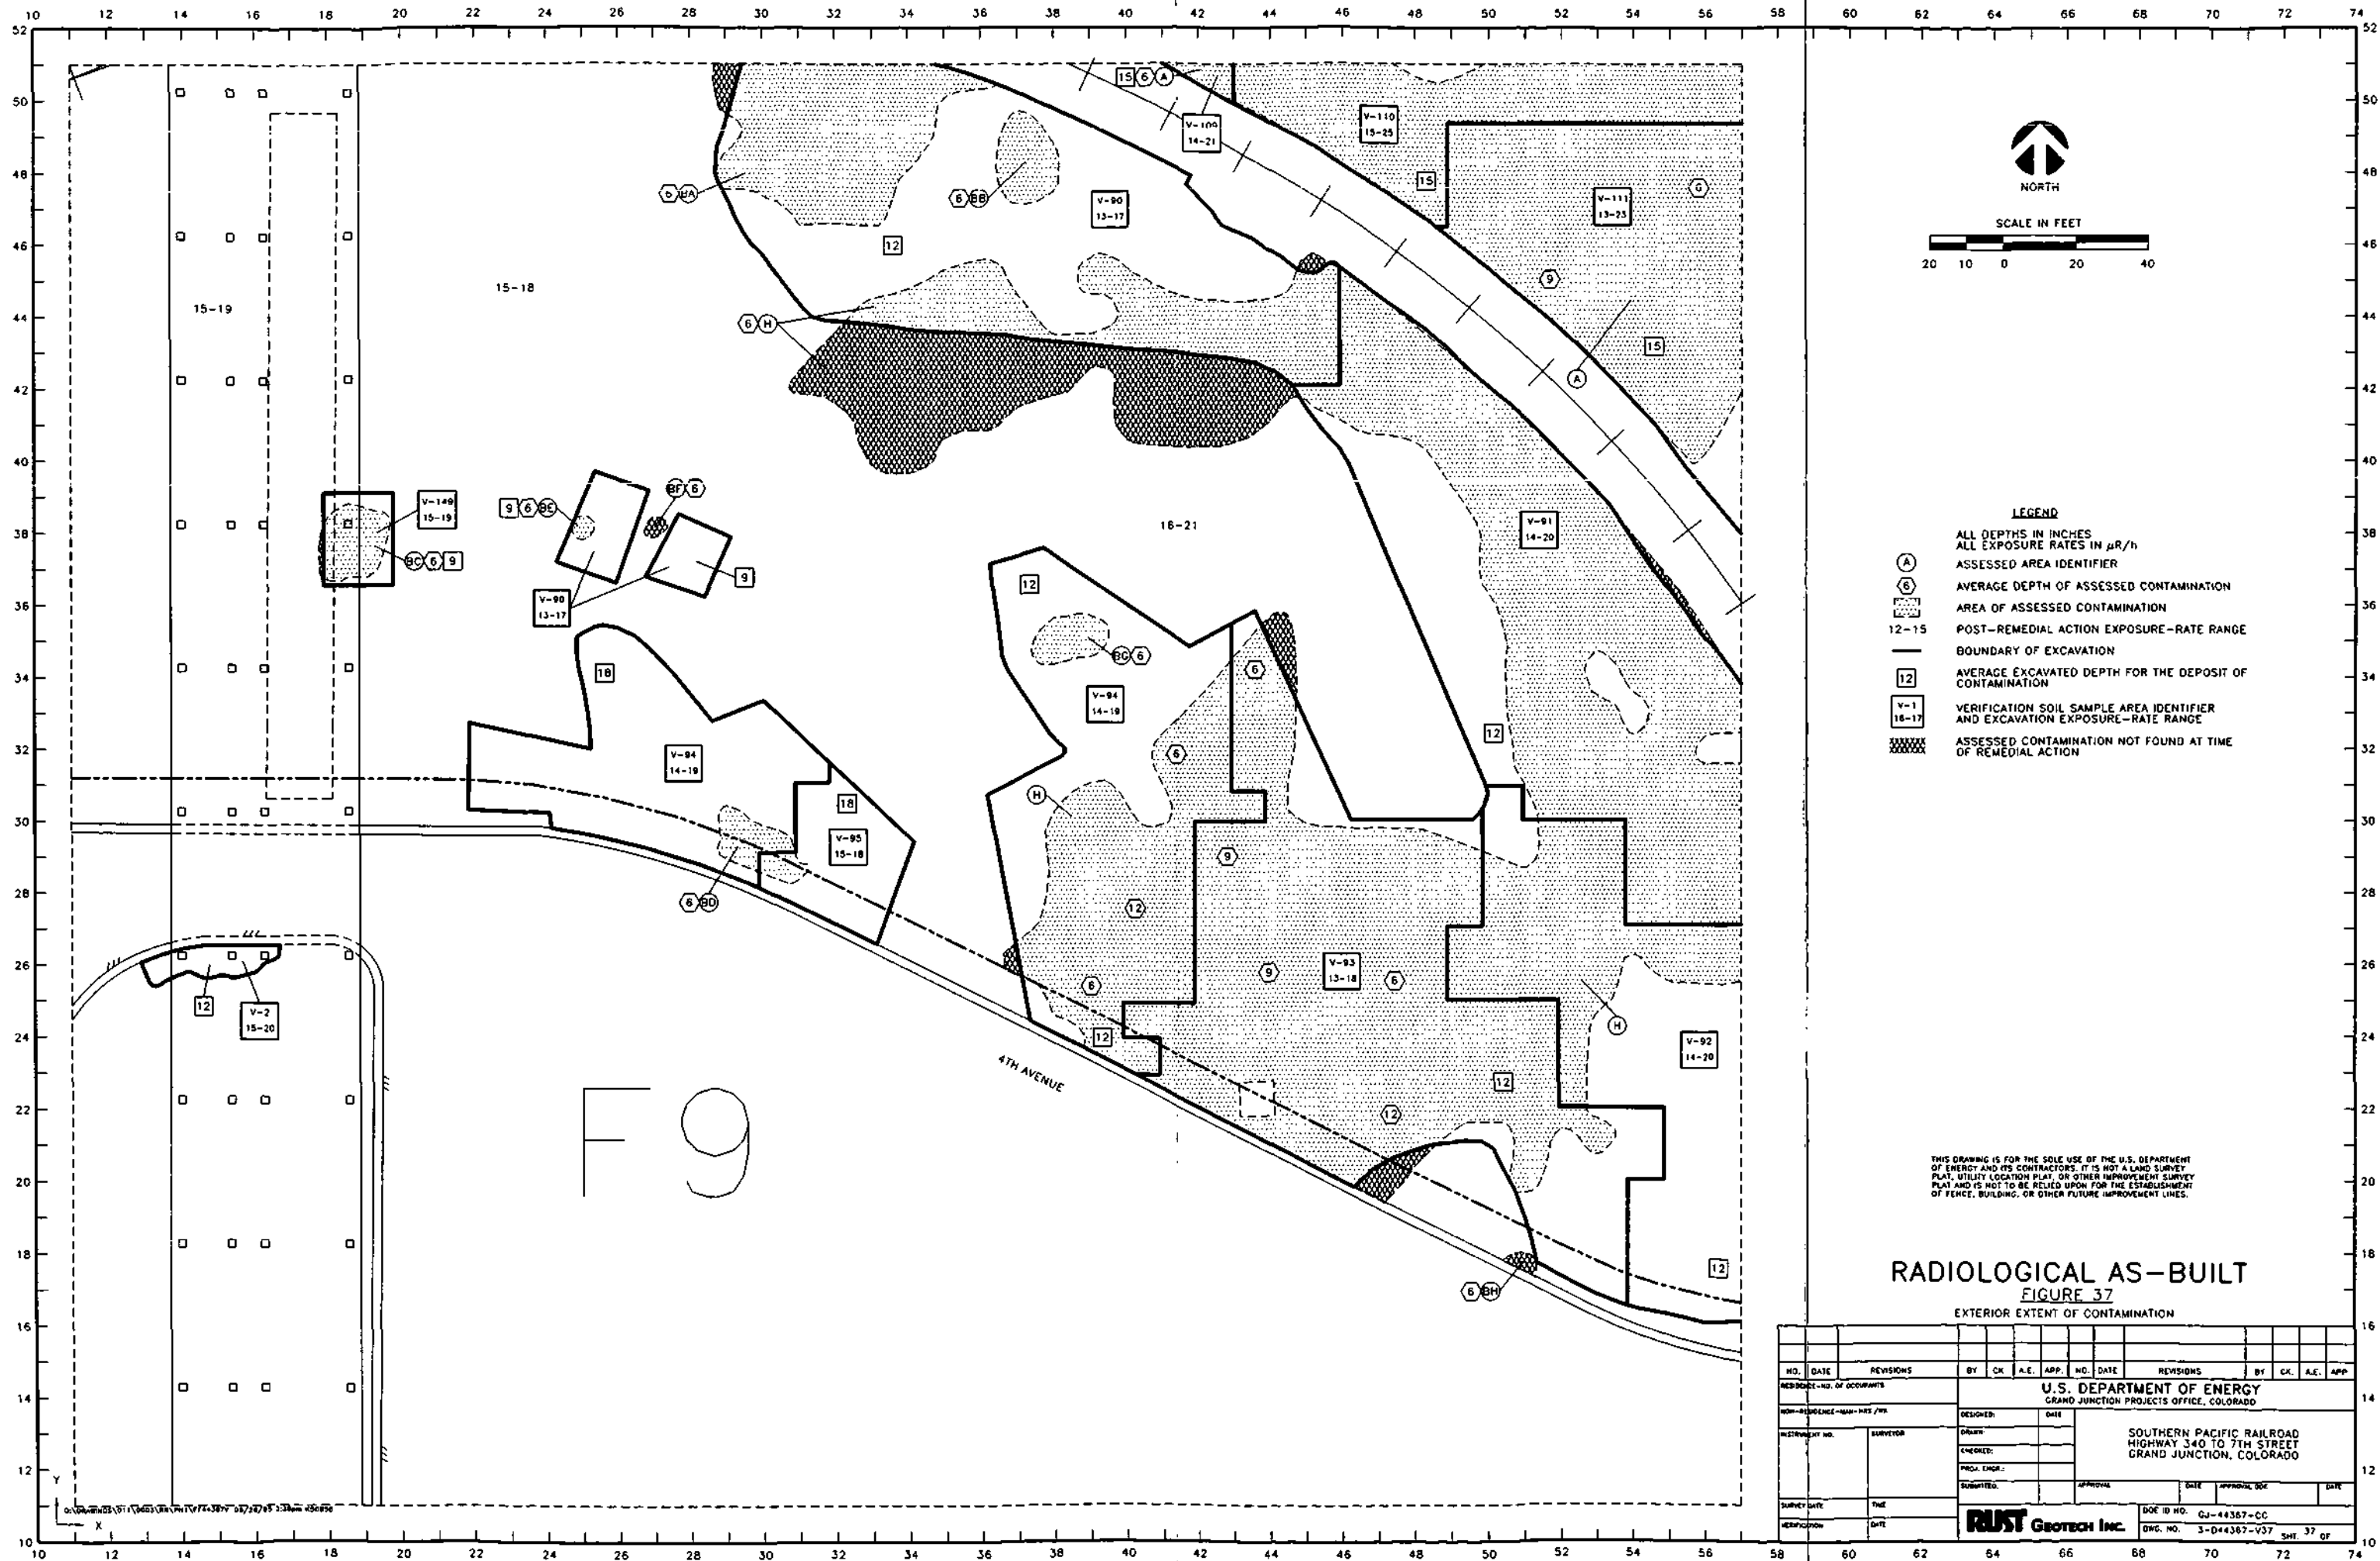


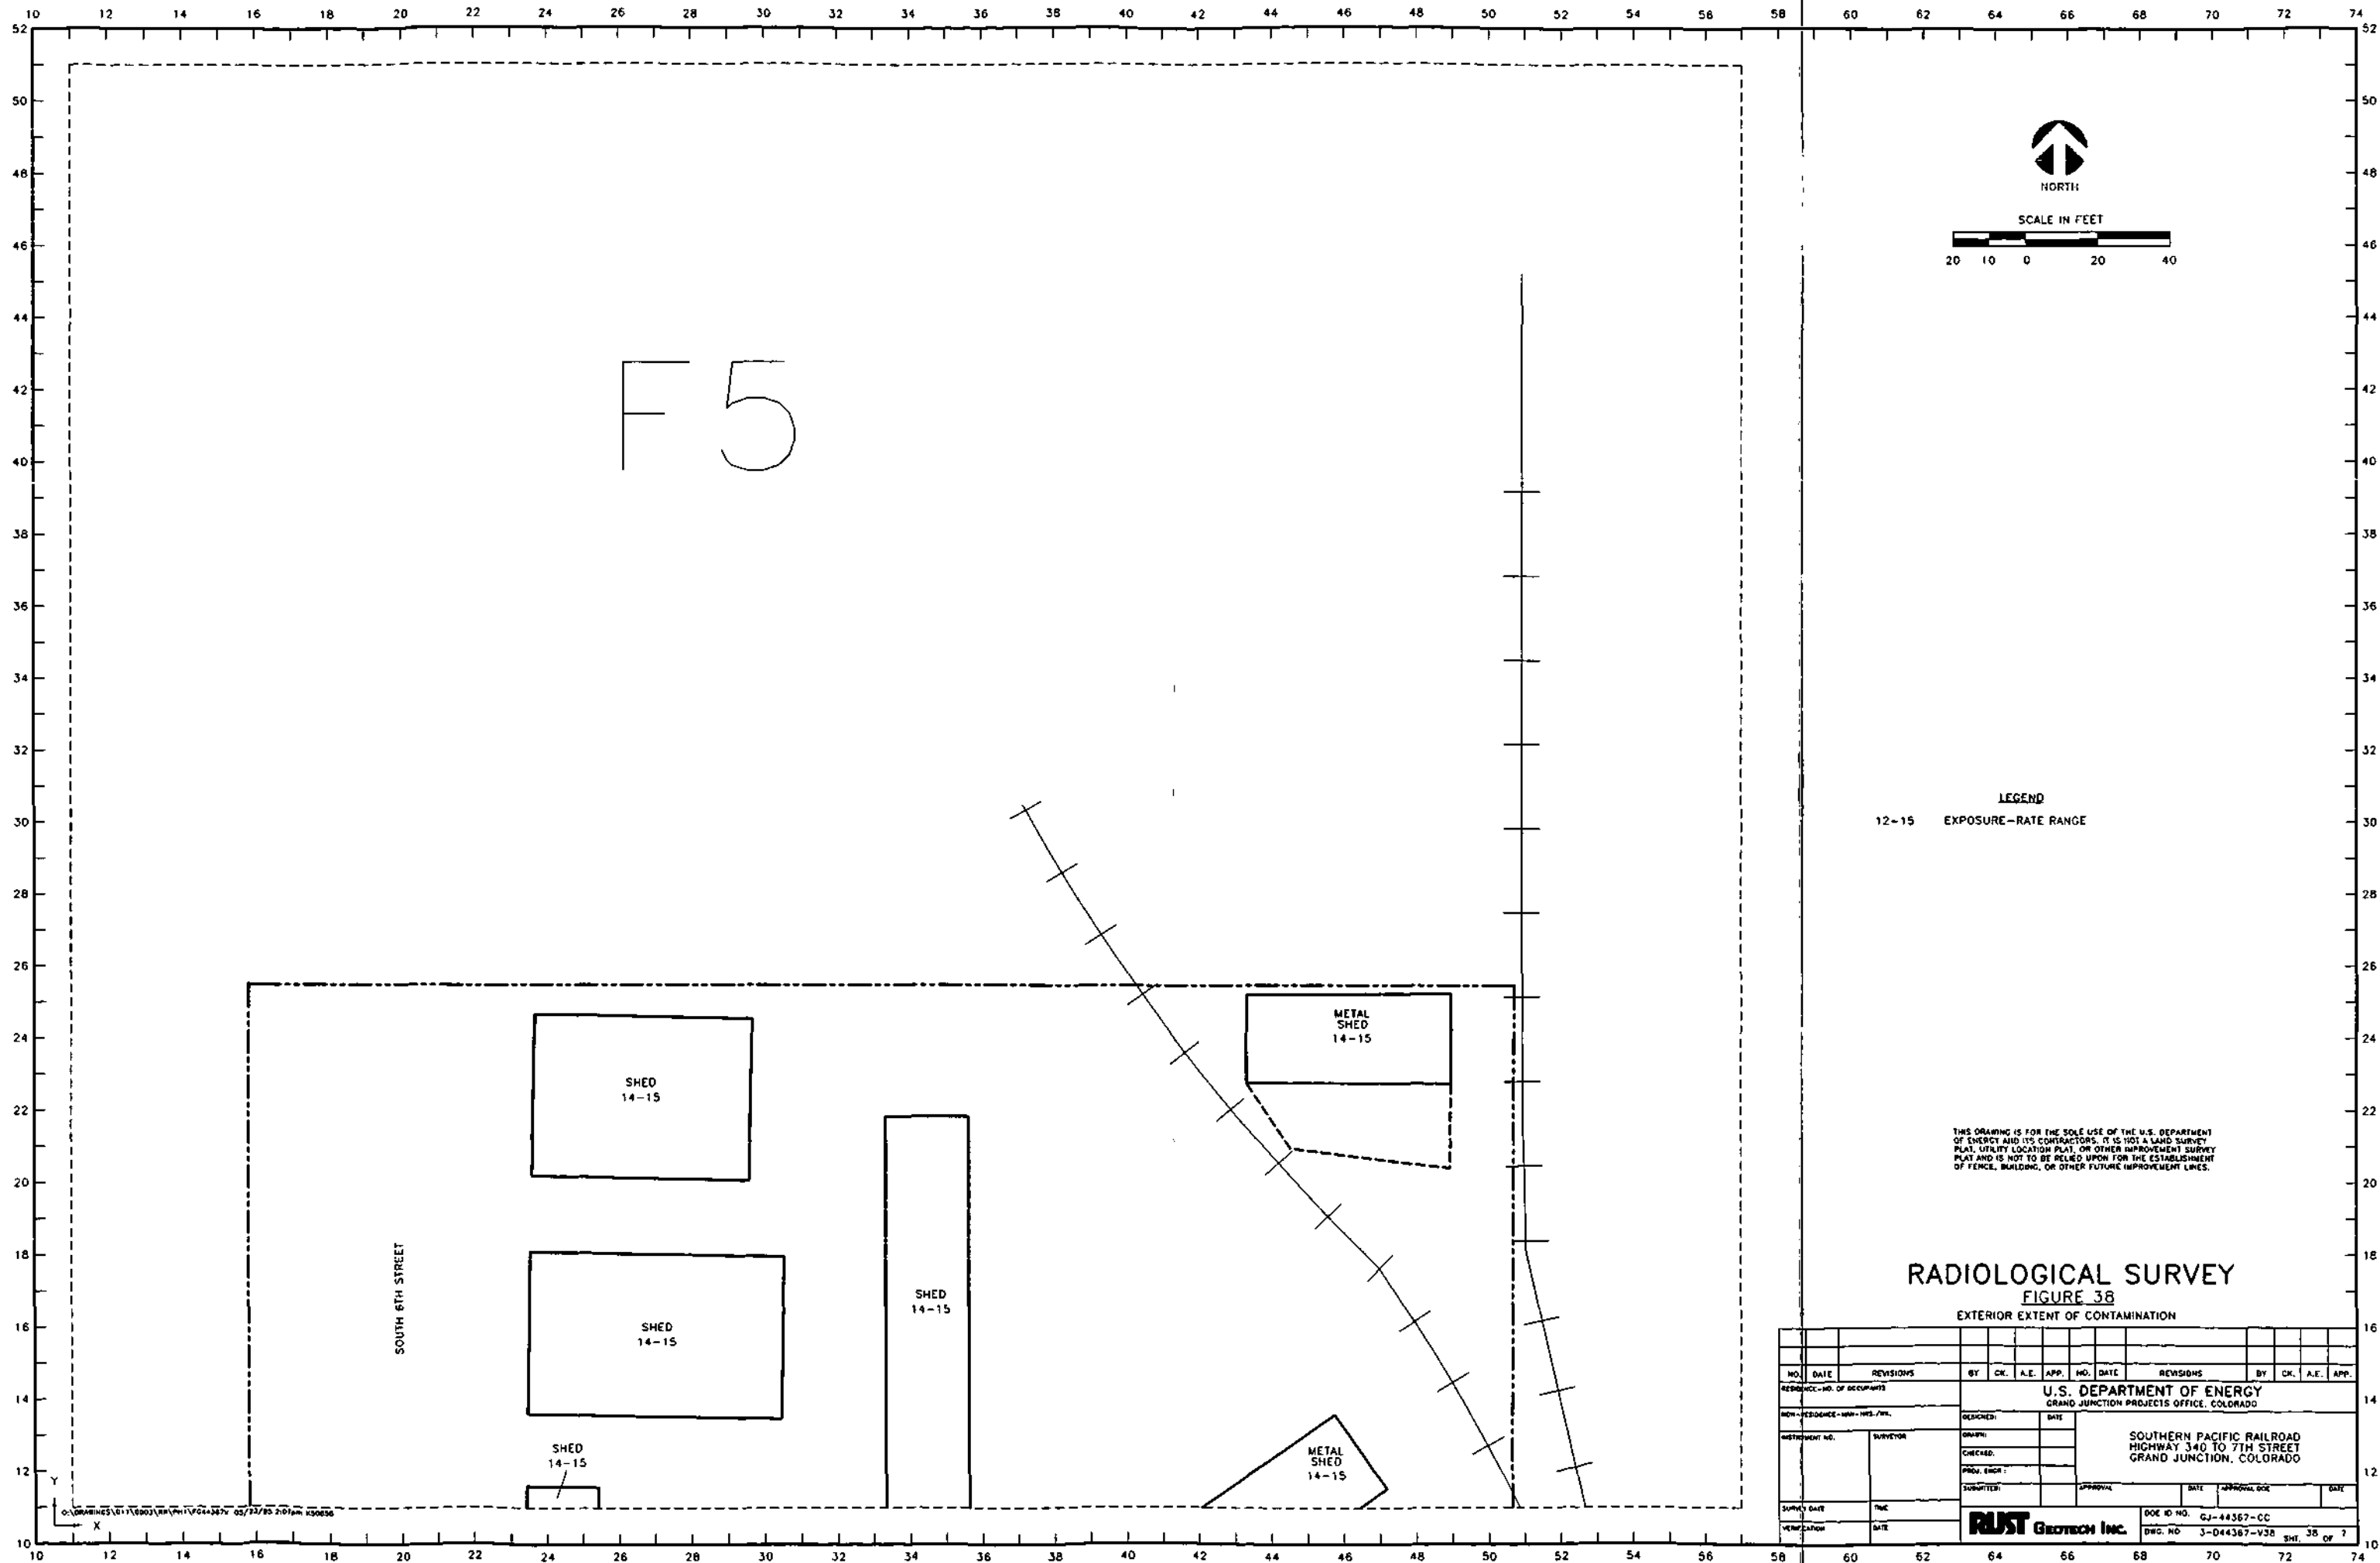

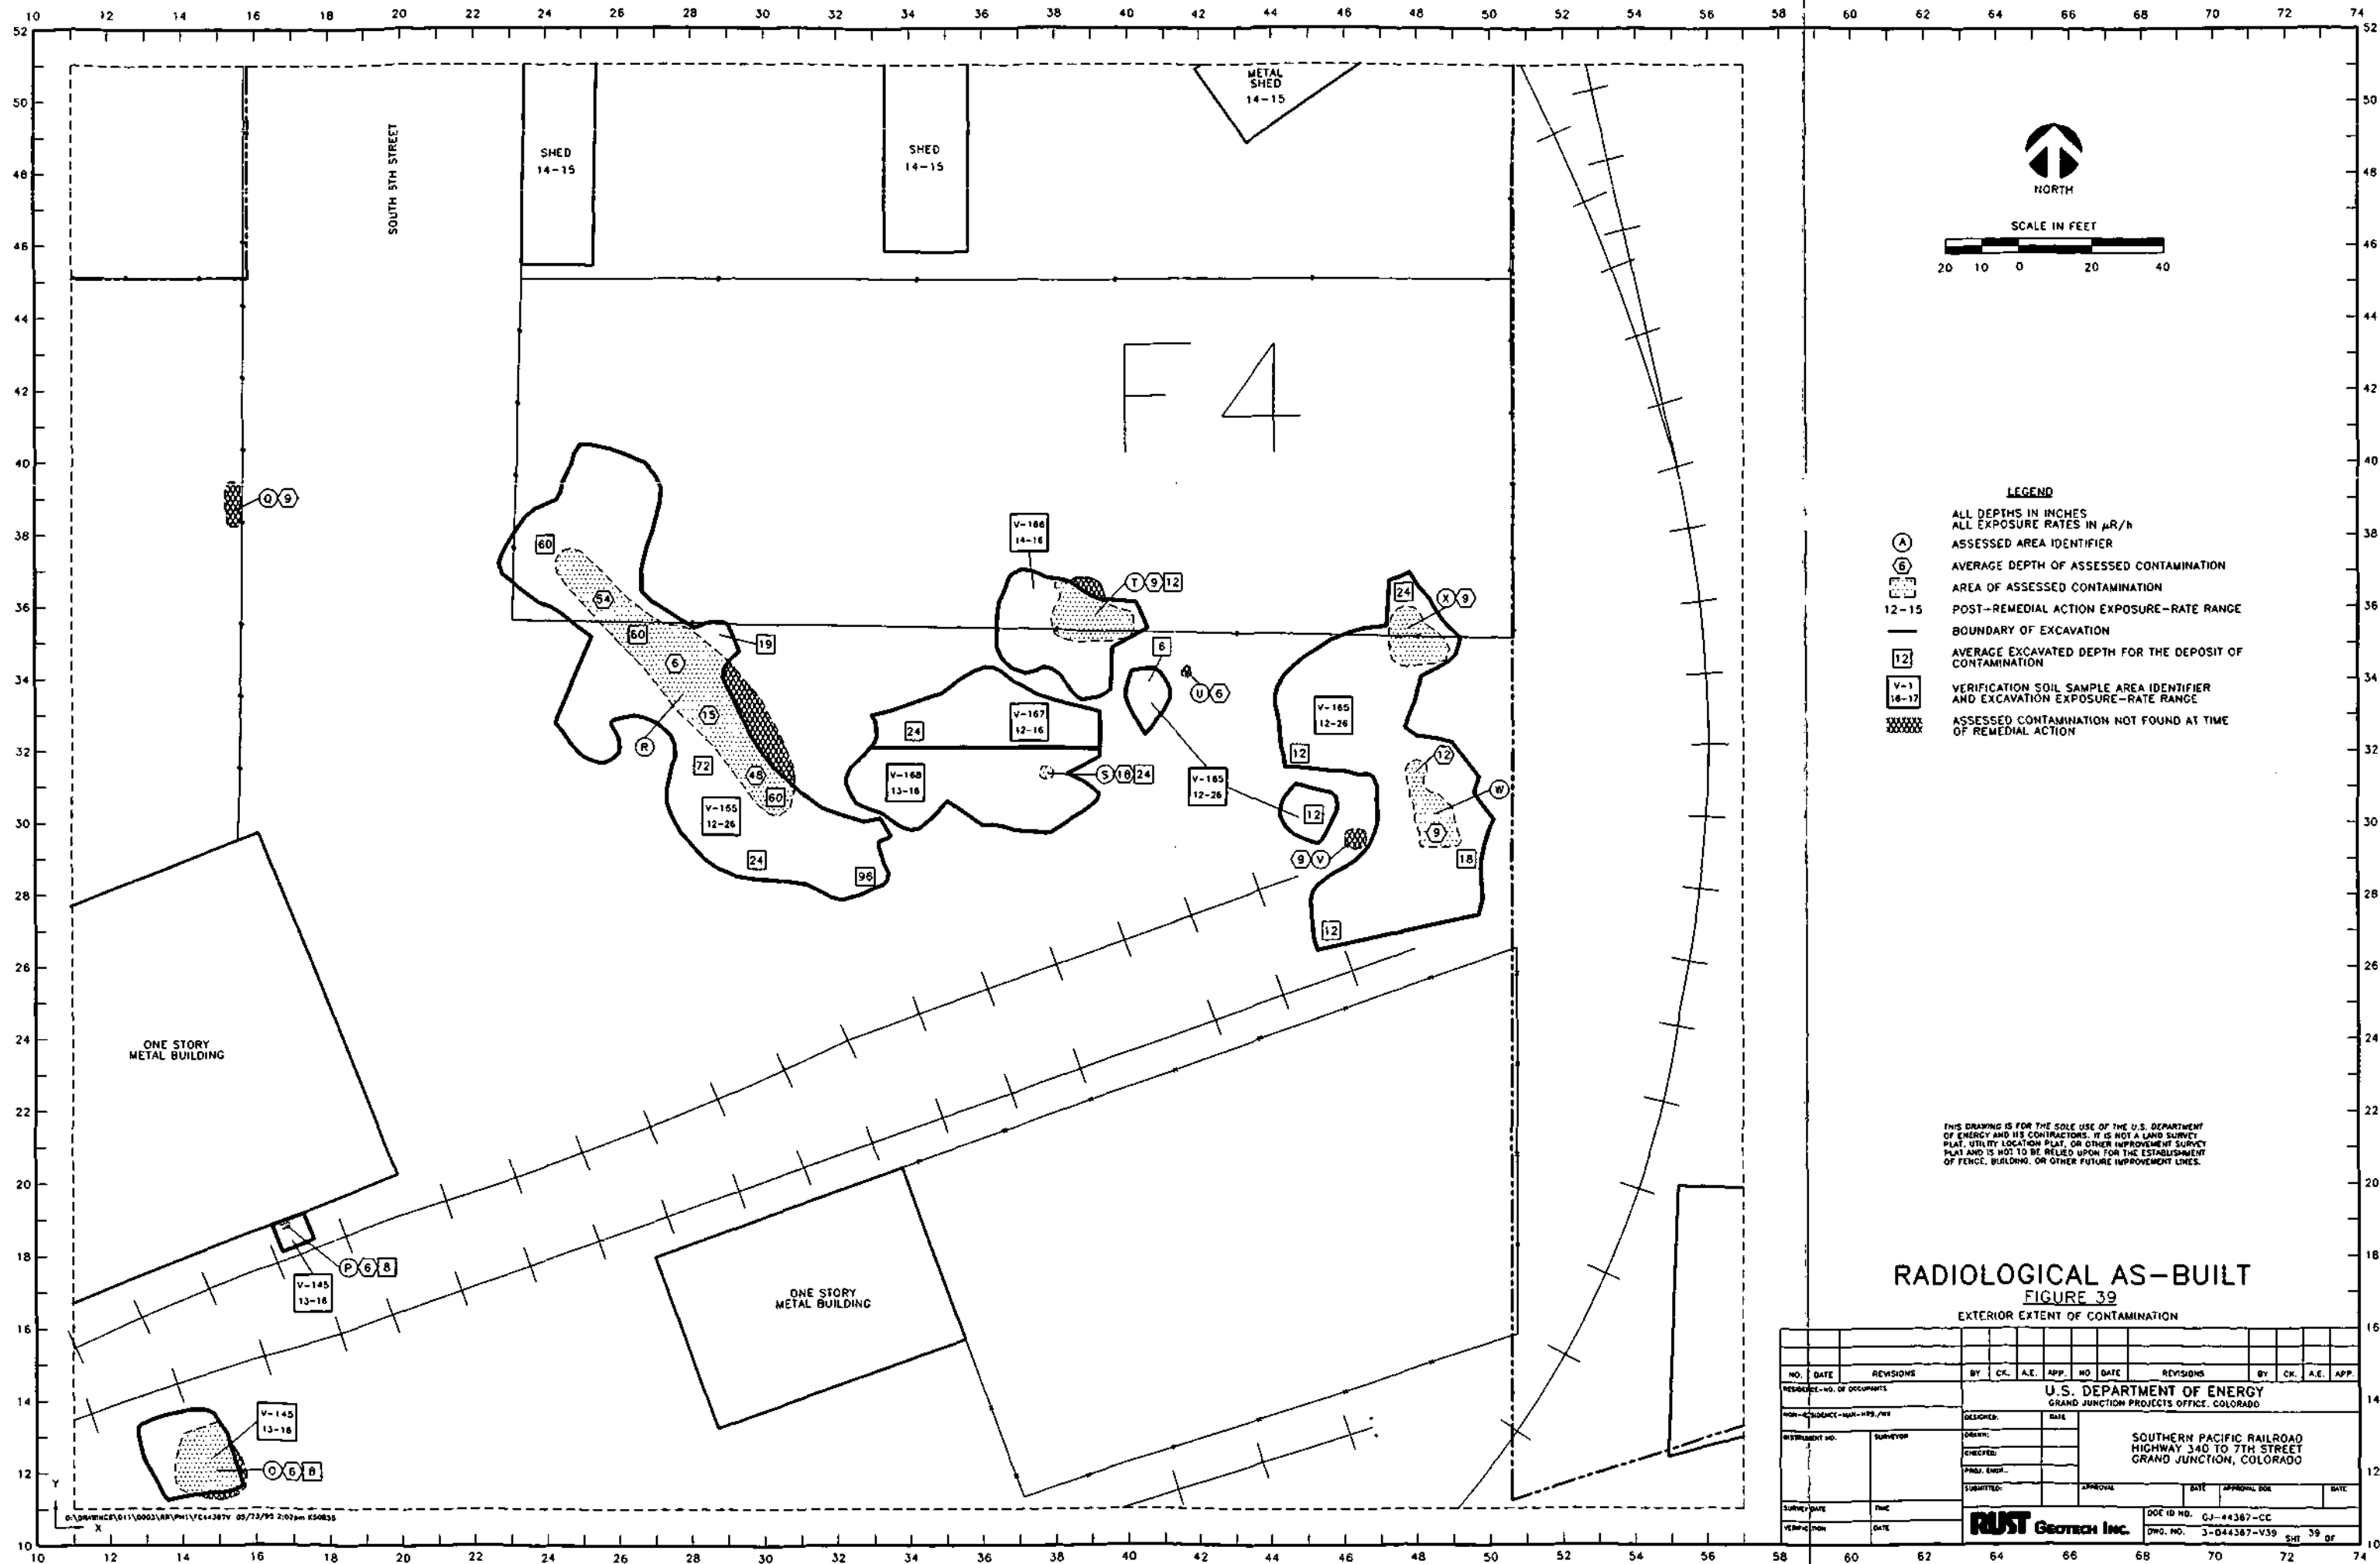

RADIOLOGICAL AS-BUILT
FIGURE 39
EXTERIOR EXTENT OF CONTAMINATION

NO. DATE		REVISIONS		BY	CK.	A.E.	APP.	NO.	DATE	REVISIONS		BY	CK.	A.E.	APP.
RESIDENCE NO. OF OCCUPANTS															
U.S. DEPARTMENT OF ENERGY GRAND JUNCTION PROJECTS OFFICE, COLORADO															
NON-RESIDENCE - MAX - 100,000															
DESIGNER		DATE		CHECKED		DATE		SUBMITTED		APPROVAL		DATE		DATE	
INSTRUMENT NO.		SUBMITTER		ORDER		CHECKED		SUBMITTED		APPROVAL		DATE		DATE	
SURVEY DATE		TIME		SURVEYOR		DATE		APPROVAL		DATE		DATE		DATE	
VERIFICATION		DATE		SURVEYOR		DATE		APPROVAL		DATE		DATE		DATE	
RUST GEOTECH INC.															
DOE ID NO. GJ-44387-CC DWO. NO. 3-D44387-V39 SHT 39 OF 10															

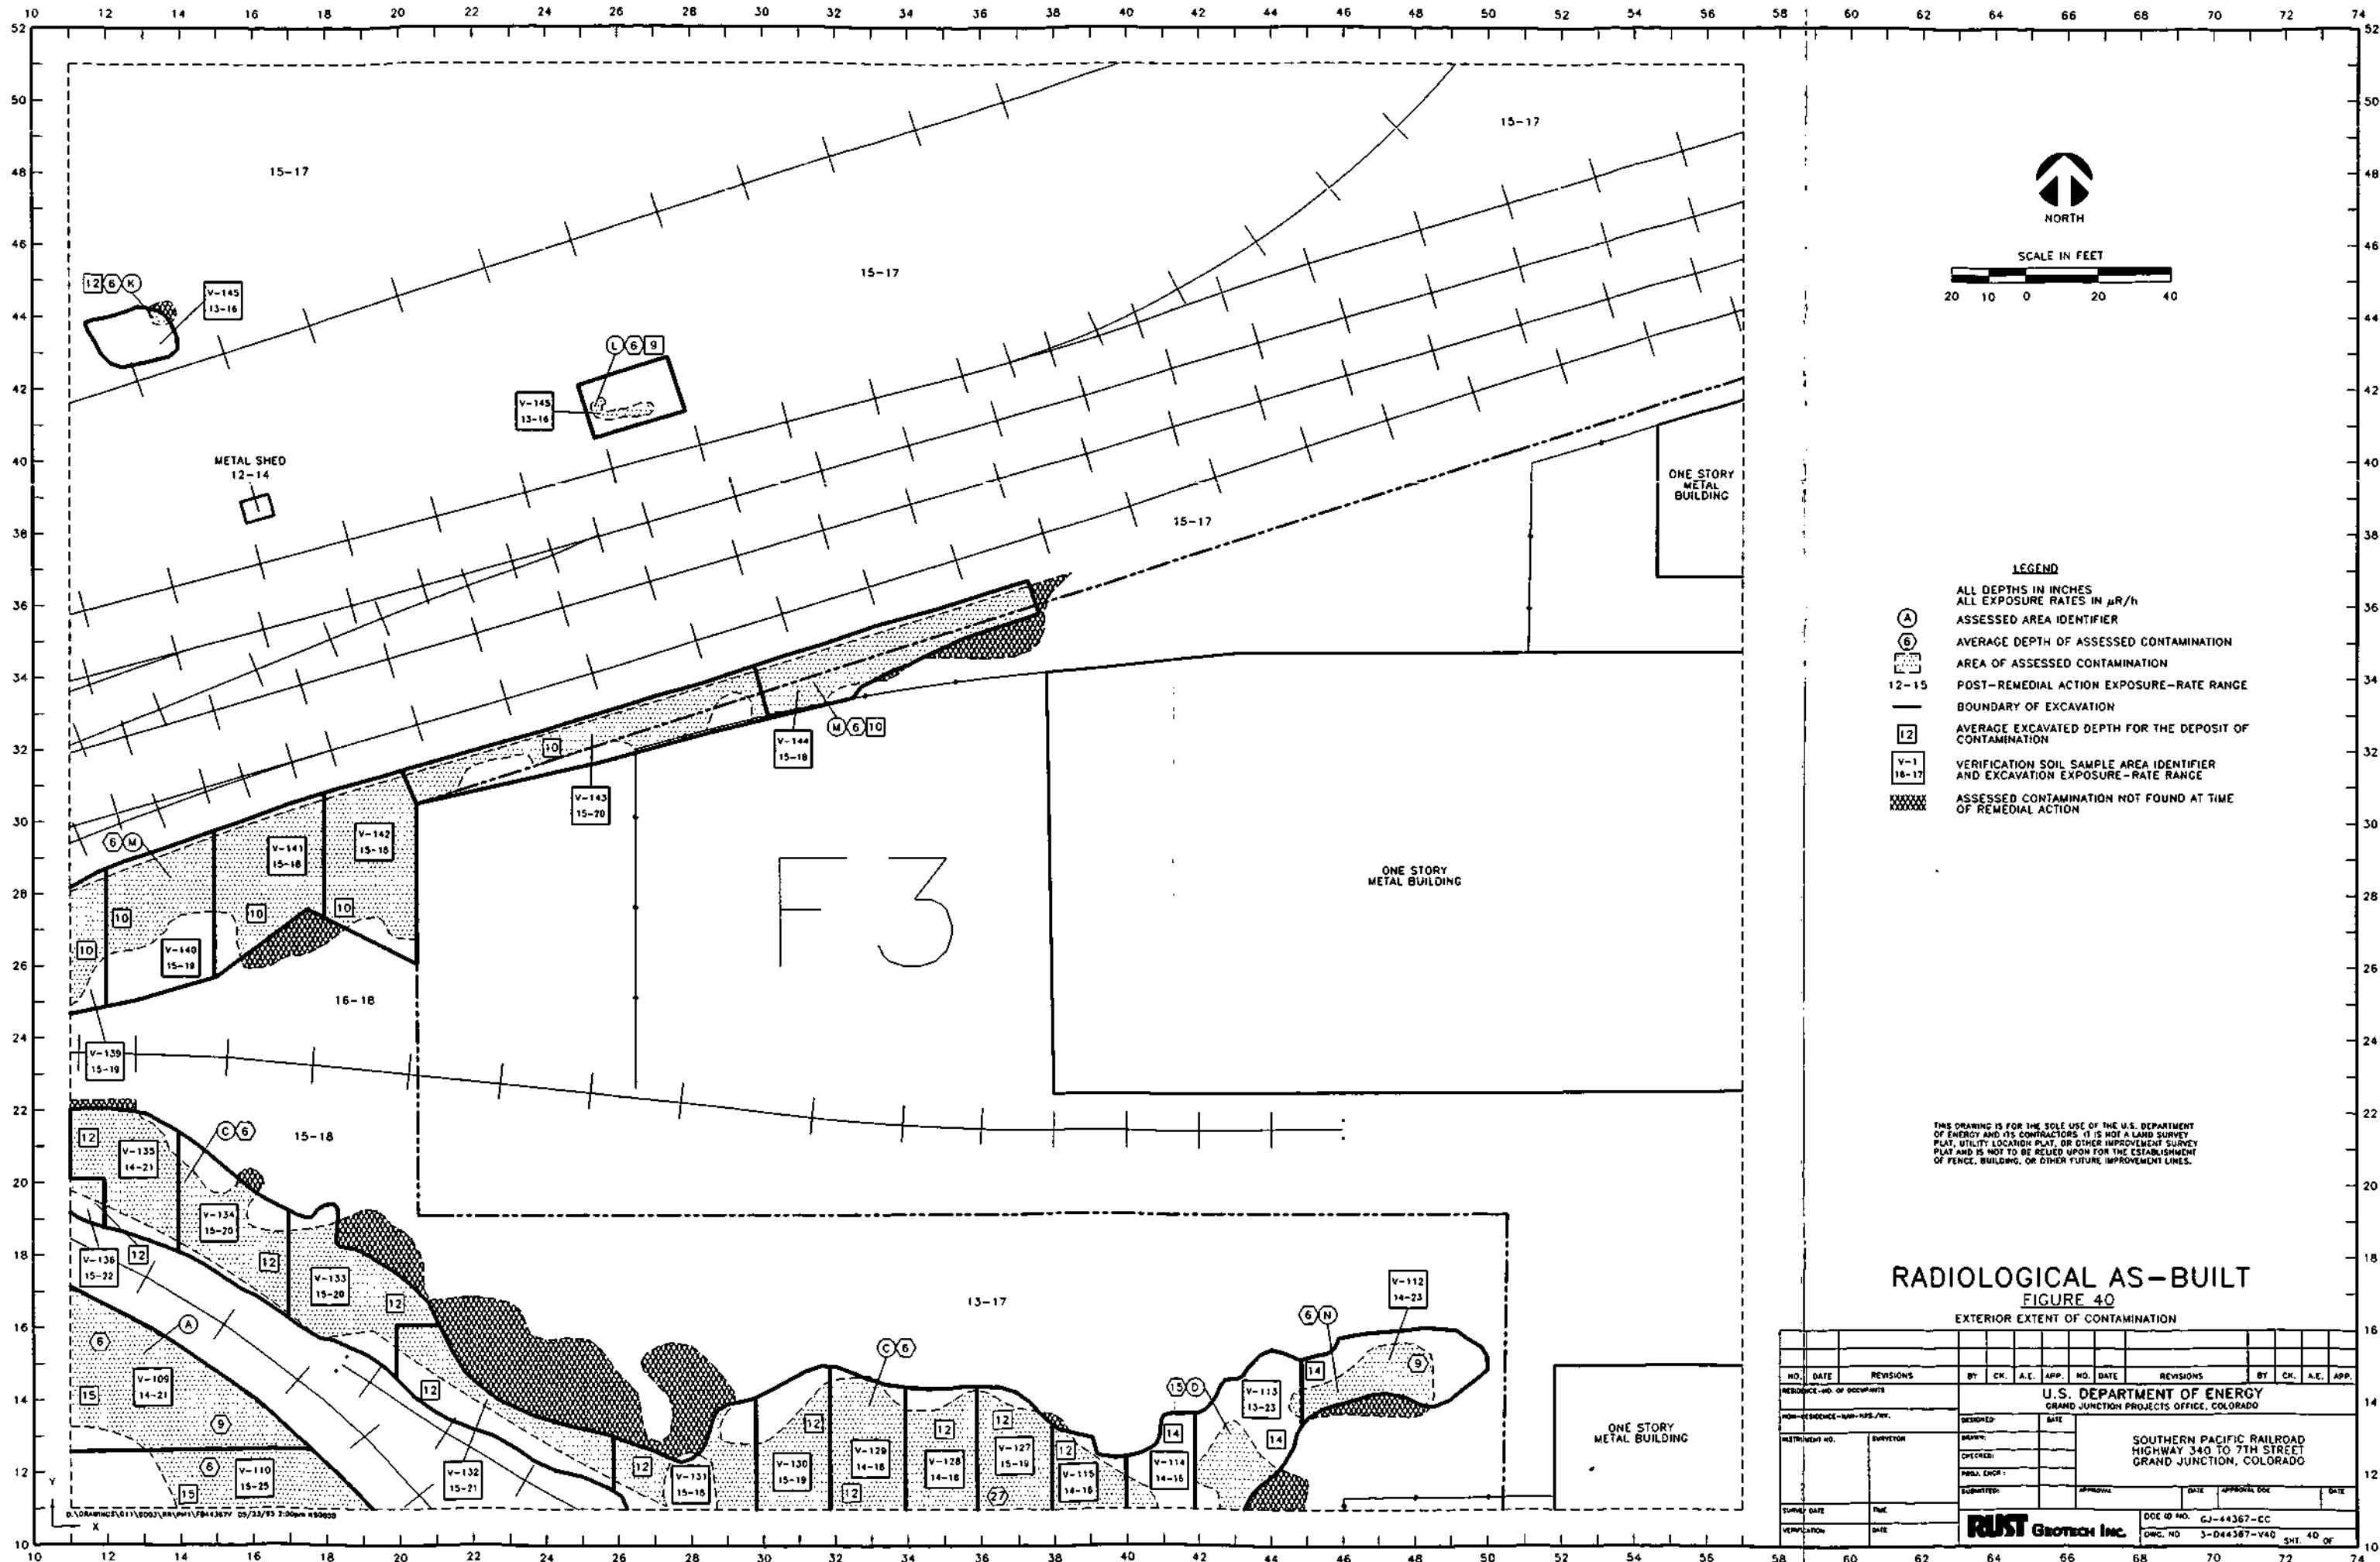

RADIOLOGICAL AS-BUILT
FIGURE 40

EXTERIOR EXTENT OF CONTAMINATION

NO.	DATE	REVISIONS	BY	CHK.	A.E.	APP.	NO.	DATE	REVISIONS	BY	CHK.	A.E.	APP.
U.S. DEPARTMENT OF ENERGY GRAND JUNCTION PROJECTS OFFICE, COLORADO													
SOUTHERN PACIFIC RAILROAD HIGHWAY 340 TO 7TH STREET GRAND JUNCTION, COLORADO													
RUST Geotech Inc.													
DDE ID NO. CJ-44367-CC DWC NO. 3-D44367-V40 SHT. 40 OF 40													

